


1 1/1 2 1/2 3 1/3 4 1/4 5 1/5 6 7 8

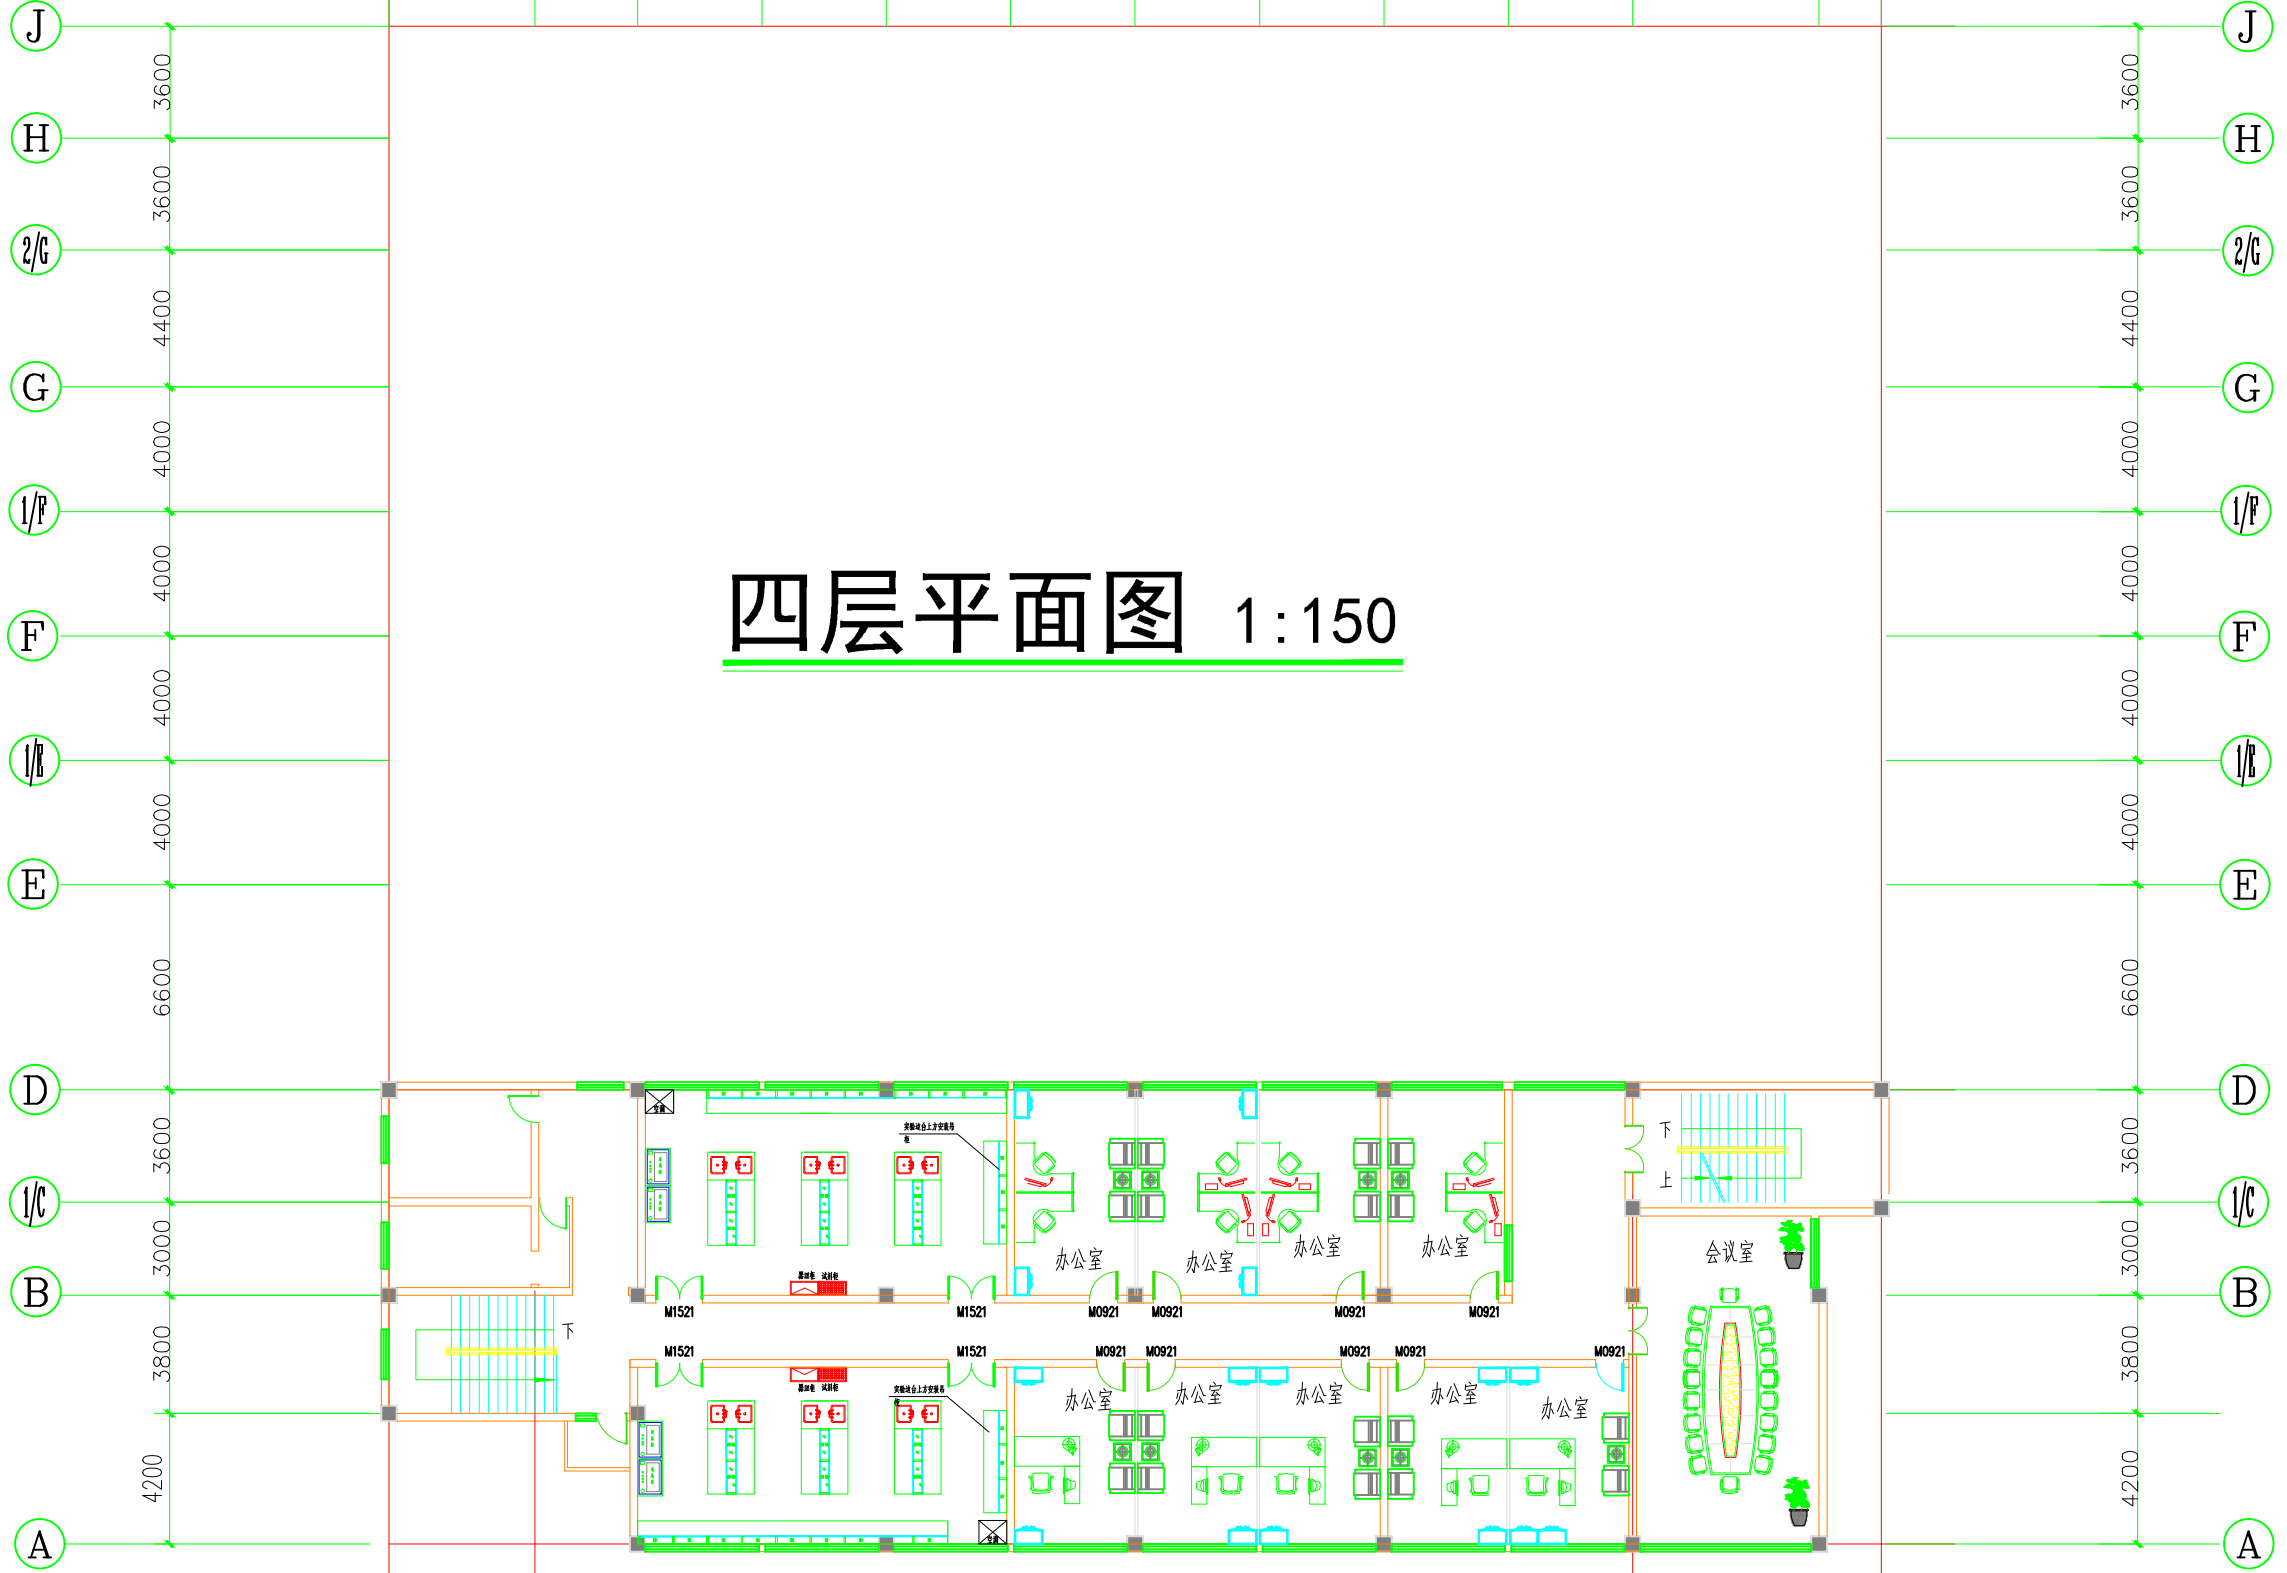

四层平面图 1:150

1 1/1 2 1/2 3 1/3 4 1/4 5 1/5 6 7 8